


This map is reproduced from Ordnance Survey material with the permission of Ordnance Survey on behalf of the Controller of Her Majesty's Stationery Office © Crown copyright. Unauthorised reproduction infringes Crown copyright and may lead to prosecution or civil proceedings. Breckland District Council licence no. 100019535. Published 2008.



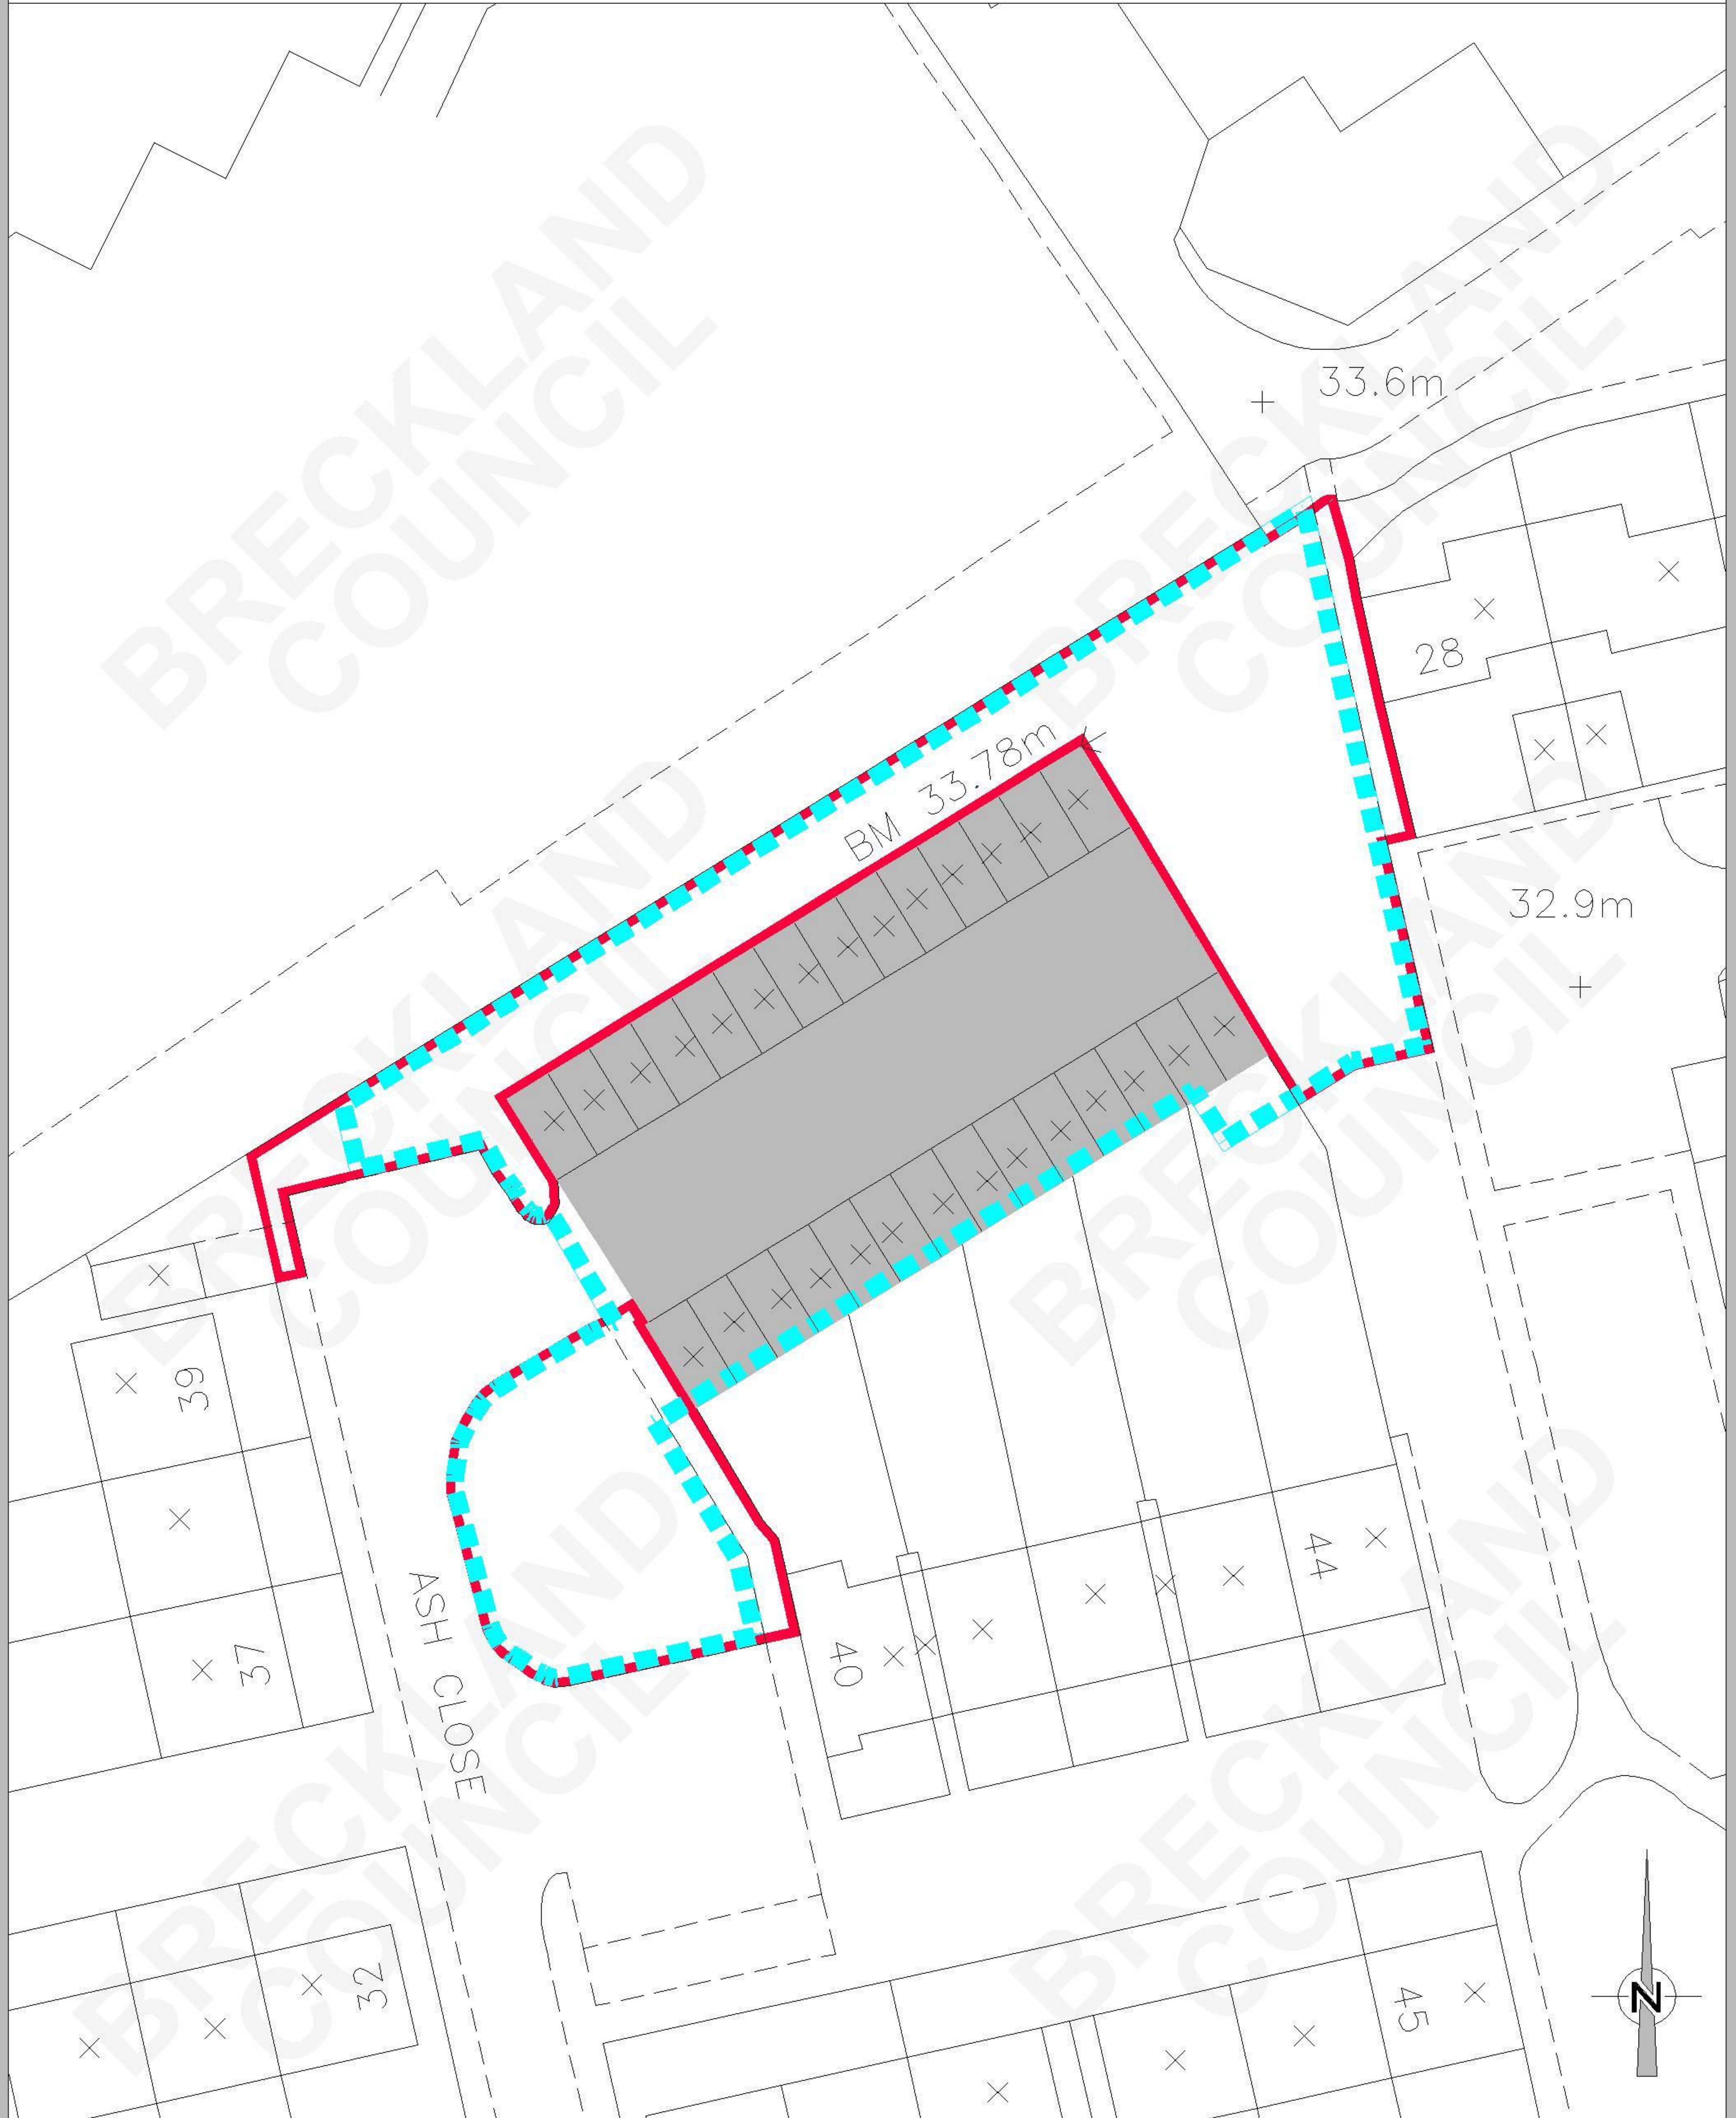

 Asset Management

 Elizabeth House

 Walpole Loke

 Dereham

 Norfolk

 NR19 1EE

 Tel: 01362 656870 Fax: 01362 656877

TITLE	
BARNHAM CROSS REGENERATION PROJECT THETFORD	
DRAWING DETAILS	
SITE PLAN ASH CLOSE	

© This drawing and the works depicted thereon are the copyright of Breckland District Council. Unauthorised reproduction infringes copyright.		
PRODUCED BY	DATE	SCALES
PRD	April 2008	1:500
DRAWING No.		Rev.
D67TT1	E87	B