


This map is reproduced from Ordnance Survey material with the permission of Ordnance Survey on behalf of the Controller of Her Majesty's Stationery Office © Crown copyright. Unauthorised reproduction infringes Crown copyright and may lead to prosecution or civil proceedings. Breckland District Council licence no. 100019535. Published 2008.

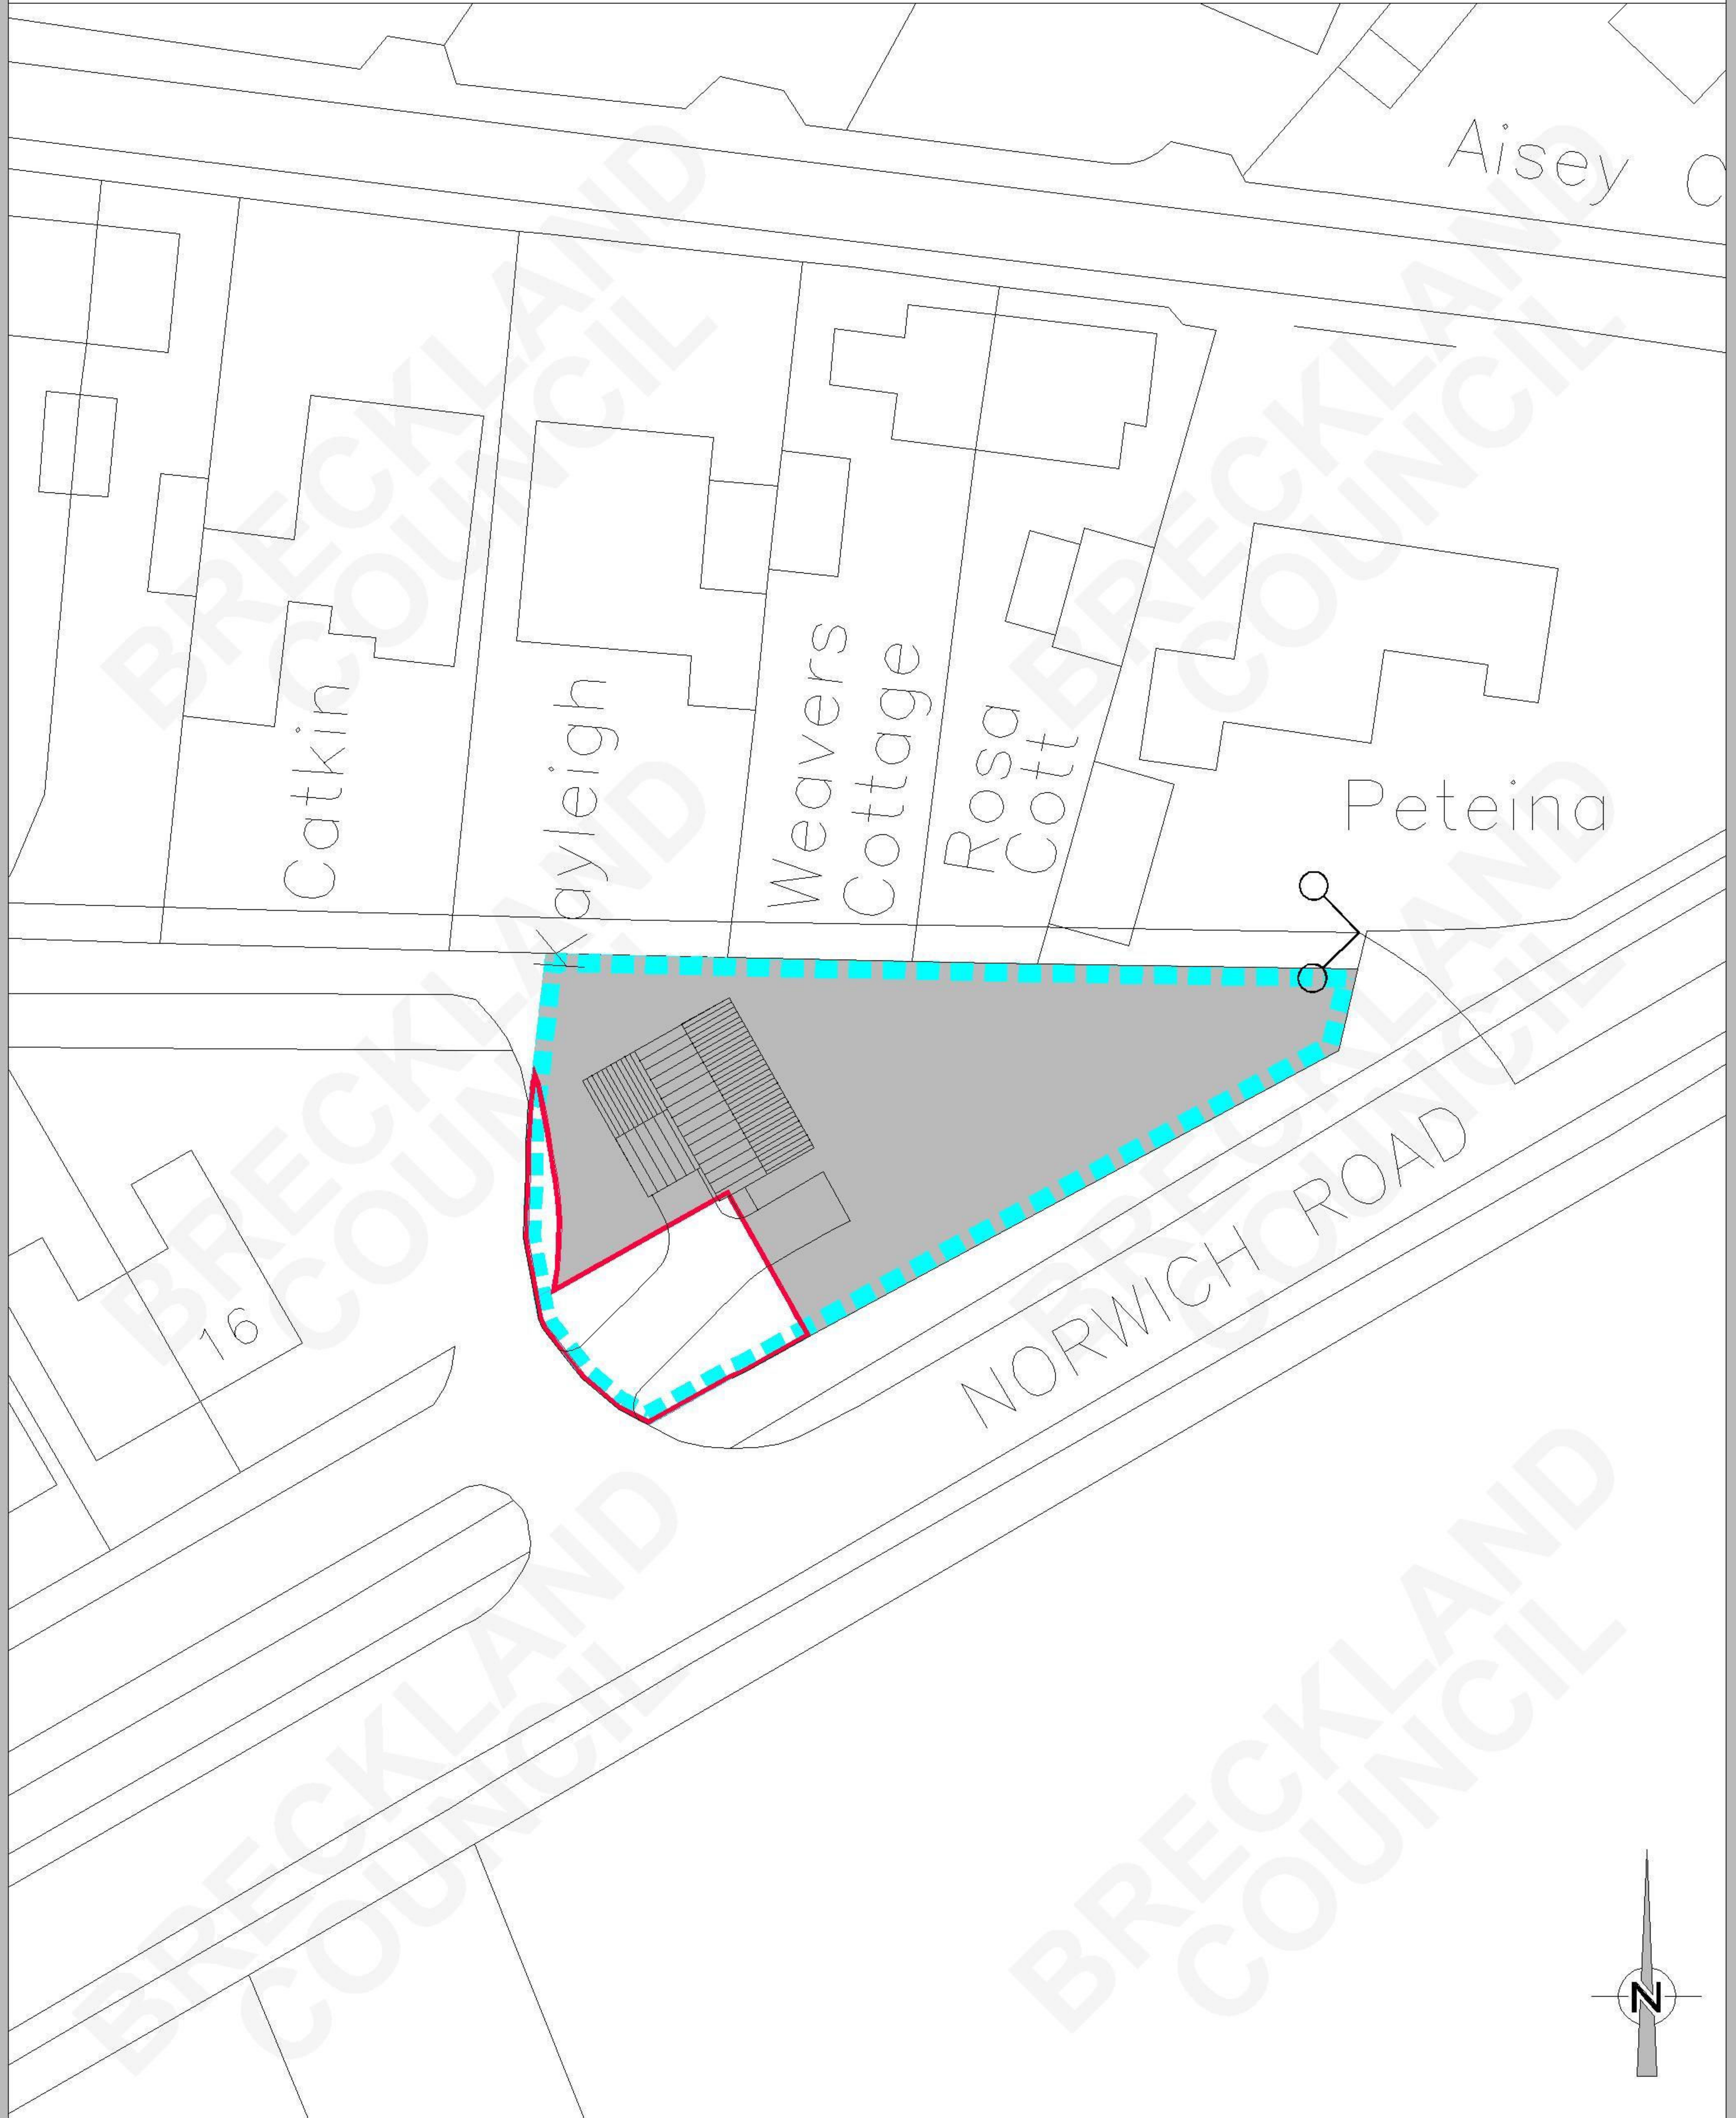


  
 Asset Management
   
 Elizabeth House
   
 Walpole Loke
   
 Dereham
   
 Norfolk
   
 NR19 1EE
   
 Tel: 01362 656870 Fax: 01362 656877

TITLE	FORMER GARAGES AT NORWICH ROAD BESTHORPE	
DRAWING DETAILS	SITE PLAN	

© This drawing and the works depicted thereon are the copyright of Breckland District Council. Unauthorised reproduction infringes copyright.		
PRODUCED BY	DATE	SCALES
PRD	April 2008	1:500
DRAWING No.		Rev.
D67BH1		E001