


This map is reproduced from Ordnance Survey material with the permission of Ordnance Survey on behalf of the Controller of Her Majesty's Stationery Office © Crown copyright. Unauthorised reproduction infringes Crown copyright and may lead to prosecution or civil proceedings. Breckland District Council licence no. 100019535. Published 2008.

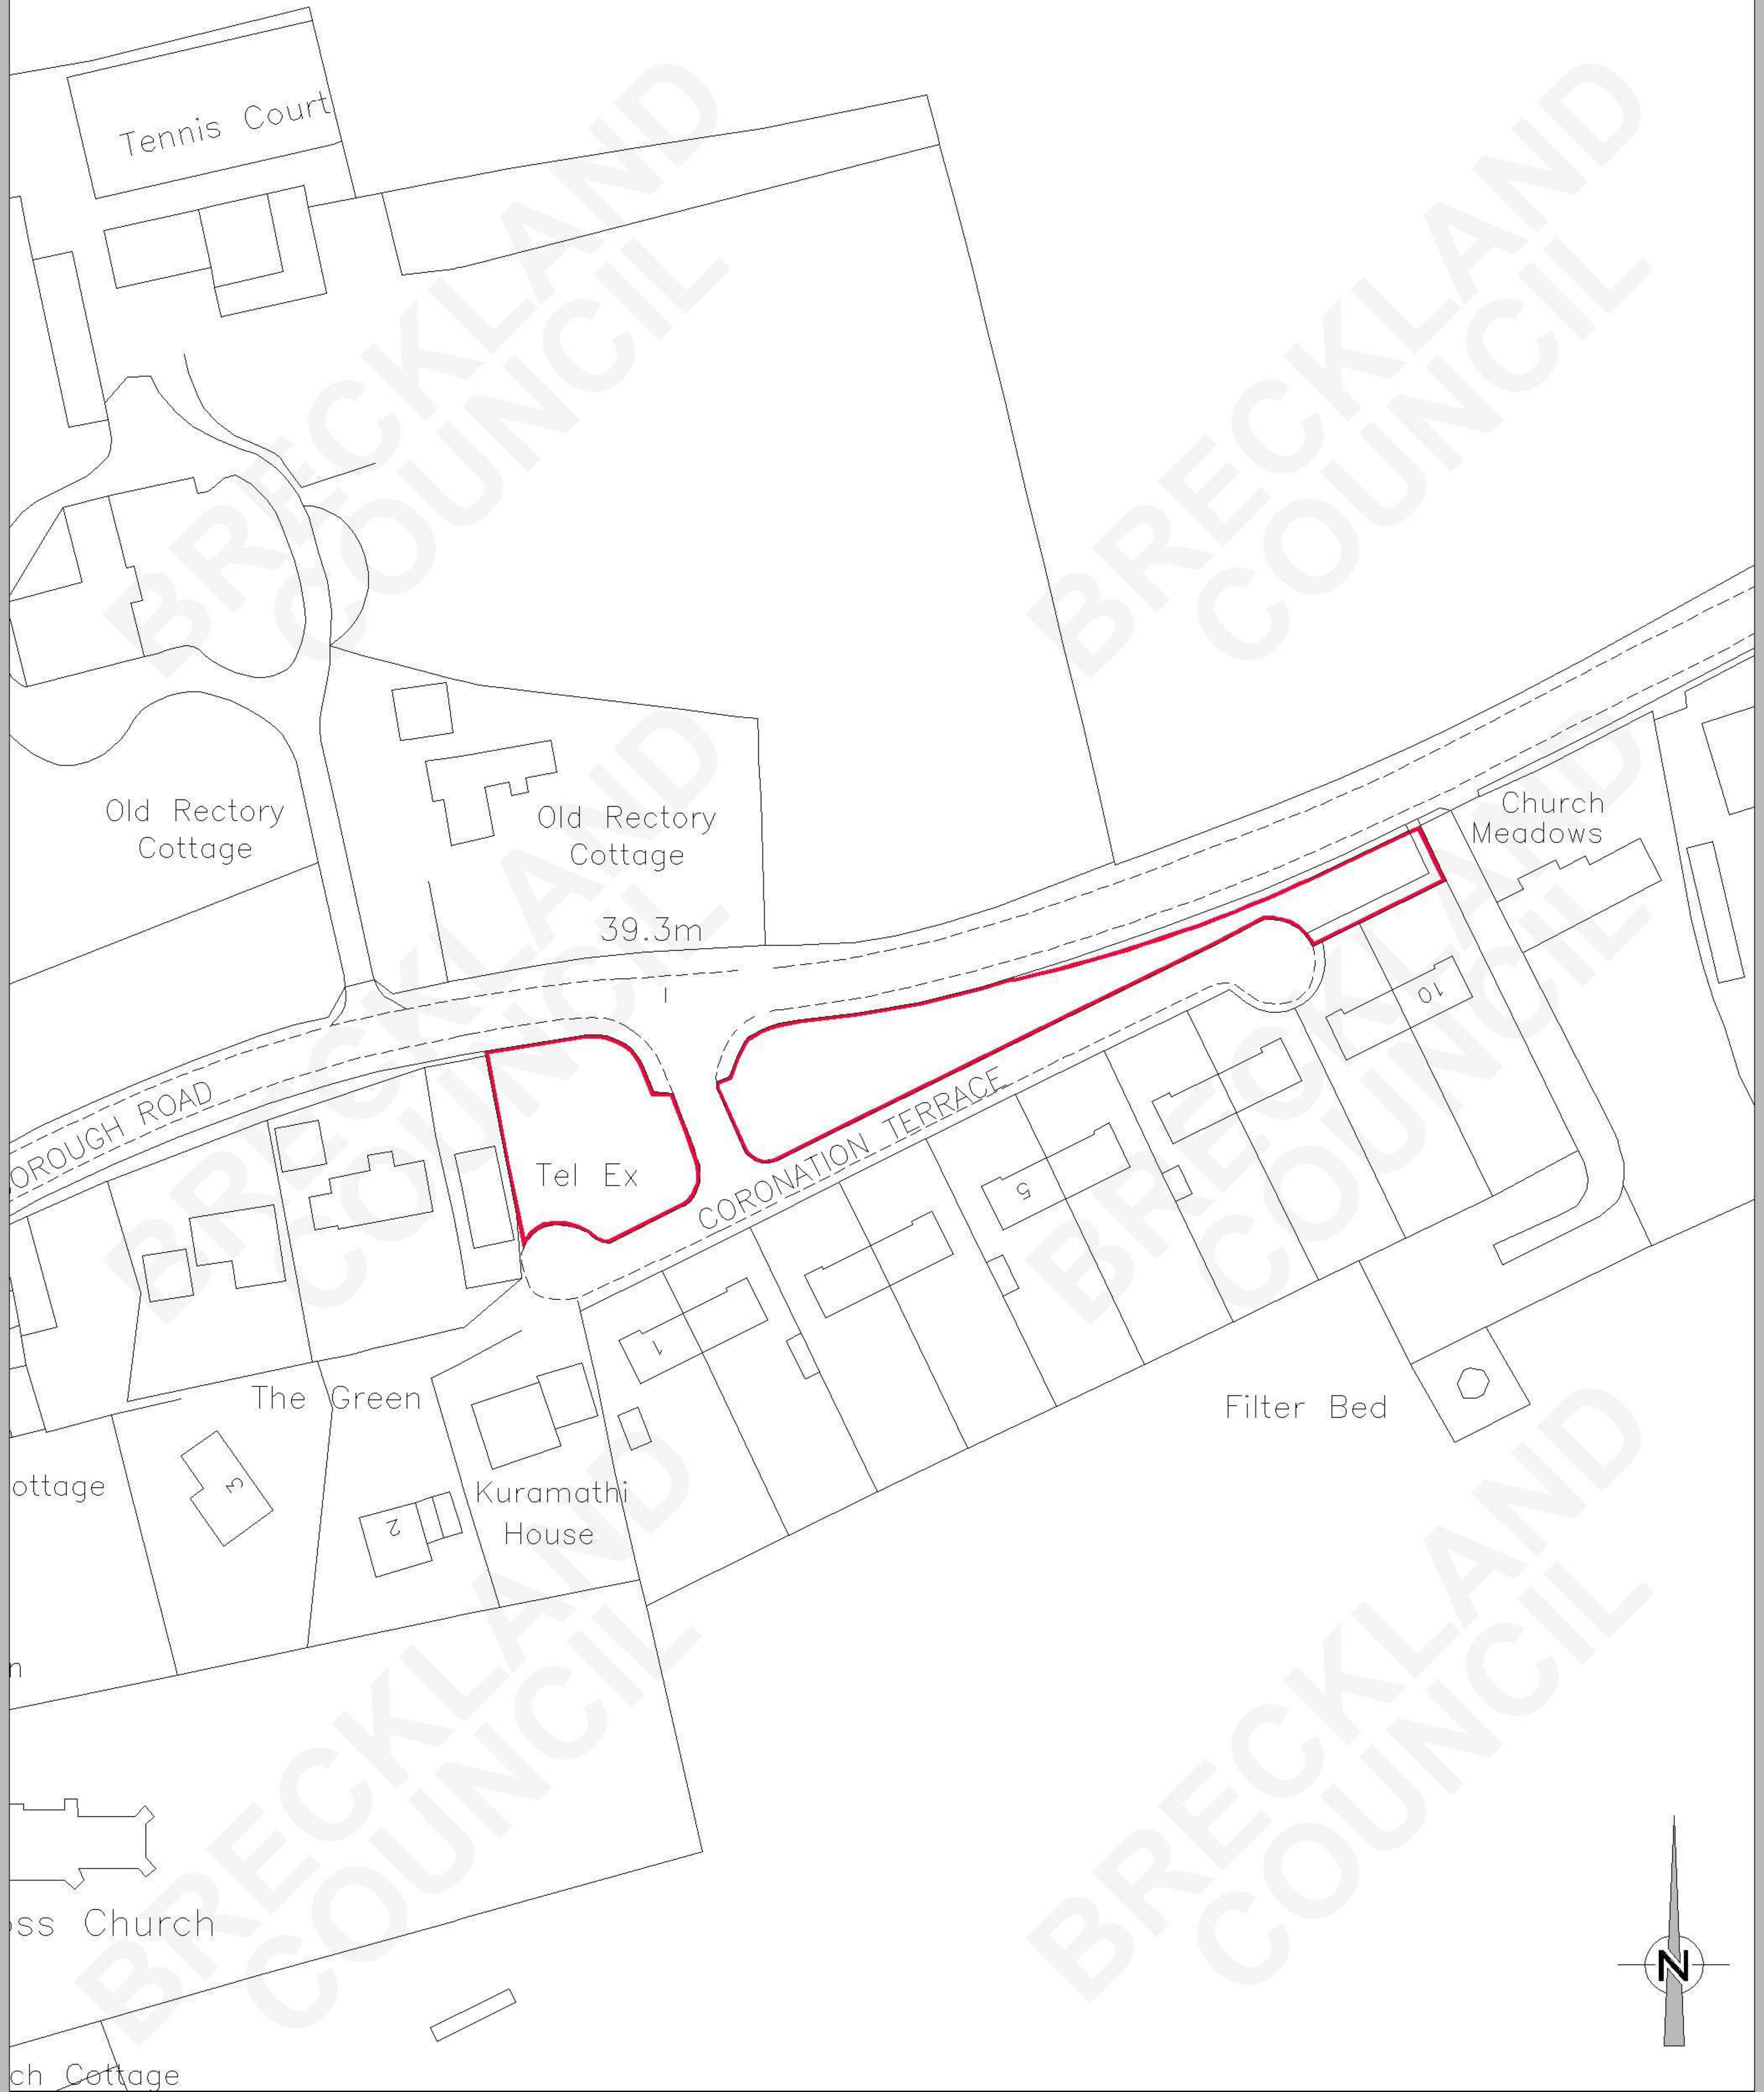

Asset Management
 Elizabeth House
 Walpole Loke
 Dereham
 Norfolk
 NR19 1EE

a better place, a brighter future
Breckland
 COUNCIL

Tel: 01362 656870 Fax: 01362 656877

TITLE	
LAND AT CORONATION TERRACE CASTON	
DRAWING DETAILS	
SITE PLAN	

© This drawing and the works depicted thereon are the copyright of Breckland District Council. Unauthorised reproduction infringes copyright.		
PRODUCED BY	DATE	SCALES
PRD	Oct 2008	1:1250
DRAWING No.		Rev.
D67CS1		E002