


This map is reproduced from Ordnance Survey material with the permission of Ordnance Survey on behalf of the Controller of Her Majesty's Stationery Office © Crown copyright. Unauthorised reproduction infringes Crown copyright and may lead to prosecution or civil proceedings. Breckland District Council licence no. 100019535. Published 2010.

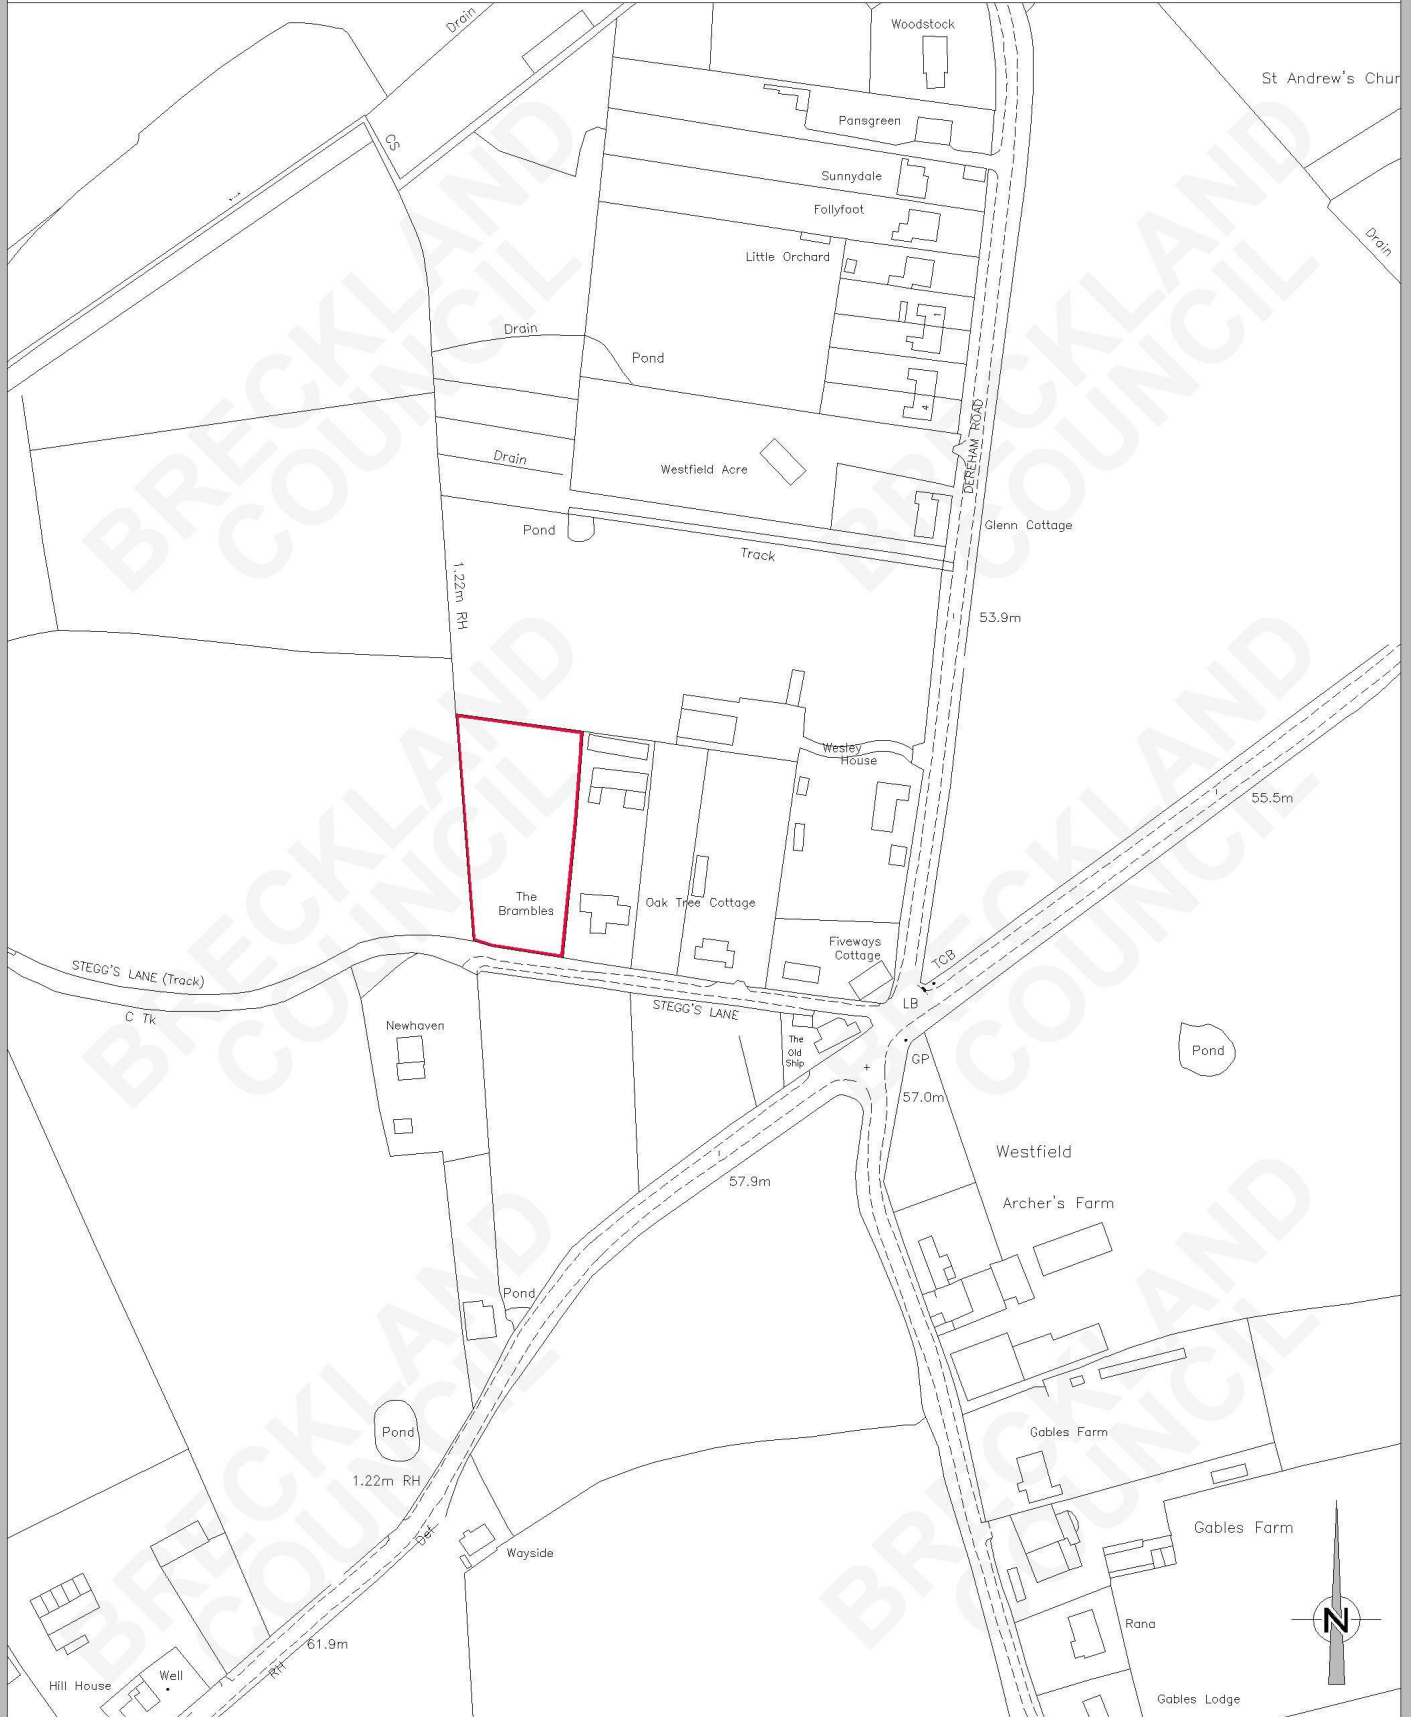



 Asset Management
 Elizabeth House
 Walpole Loke
 Dereham
 Norfolk
 NR19 1EE
 Breckland COUNCIL
 a better place, a brighter future
 Tel: 01362 656870 Fax: 01362 656877

TITLE

**FORMER SURVEYOR'S LAND AT
STEGG'S LANE,
WESTFIELD**

DRAWING DETAILS

SITE PLAN

 This drawing and the works depicted thereon are the copyright of Breckland District Council. Unauthorised reproduction infringes copyright.		
PRODUCED BY	DATE	SCALES
PRD	Nov 2010	1:2500
DRAWING No.		Rev.
D67WH1		E002