

© This drawing and the works depicted hereon are the copyright of Breckland Council. All rights reserved. No part of this drawing may be reproduced without the prior written permission of Breckland Council. Breckland Council logo and name are registered trademarks of Breckland Council.

NOTES



AMENDMENTS

REF	DATE	DETAILS

Asset Management
 Elizabeth House
 Waipole Lake
 Dereham
 Norfolk
 NR19 1EE

a better place to live
Breckland
 COUNCIL

Tel: 01362 656870 Fax: 01362 656877


TITLE

LAND AT
 PAPER STREET
 YAXHAM

DRAWING DETAILS

SITE PLAN

PRODUCED BY	DATE	SCALE
PRD	Feb 2010	1:1250 A3
DRAWING No.		
D67TM1		E005

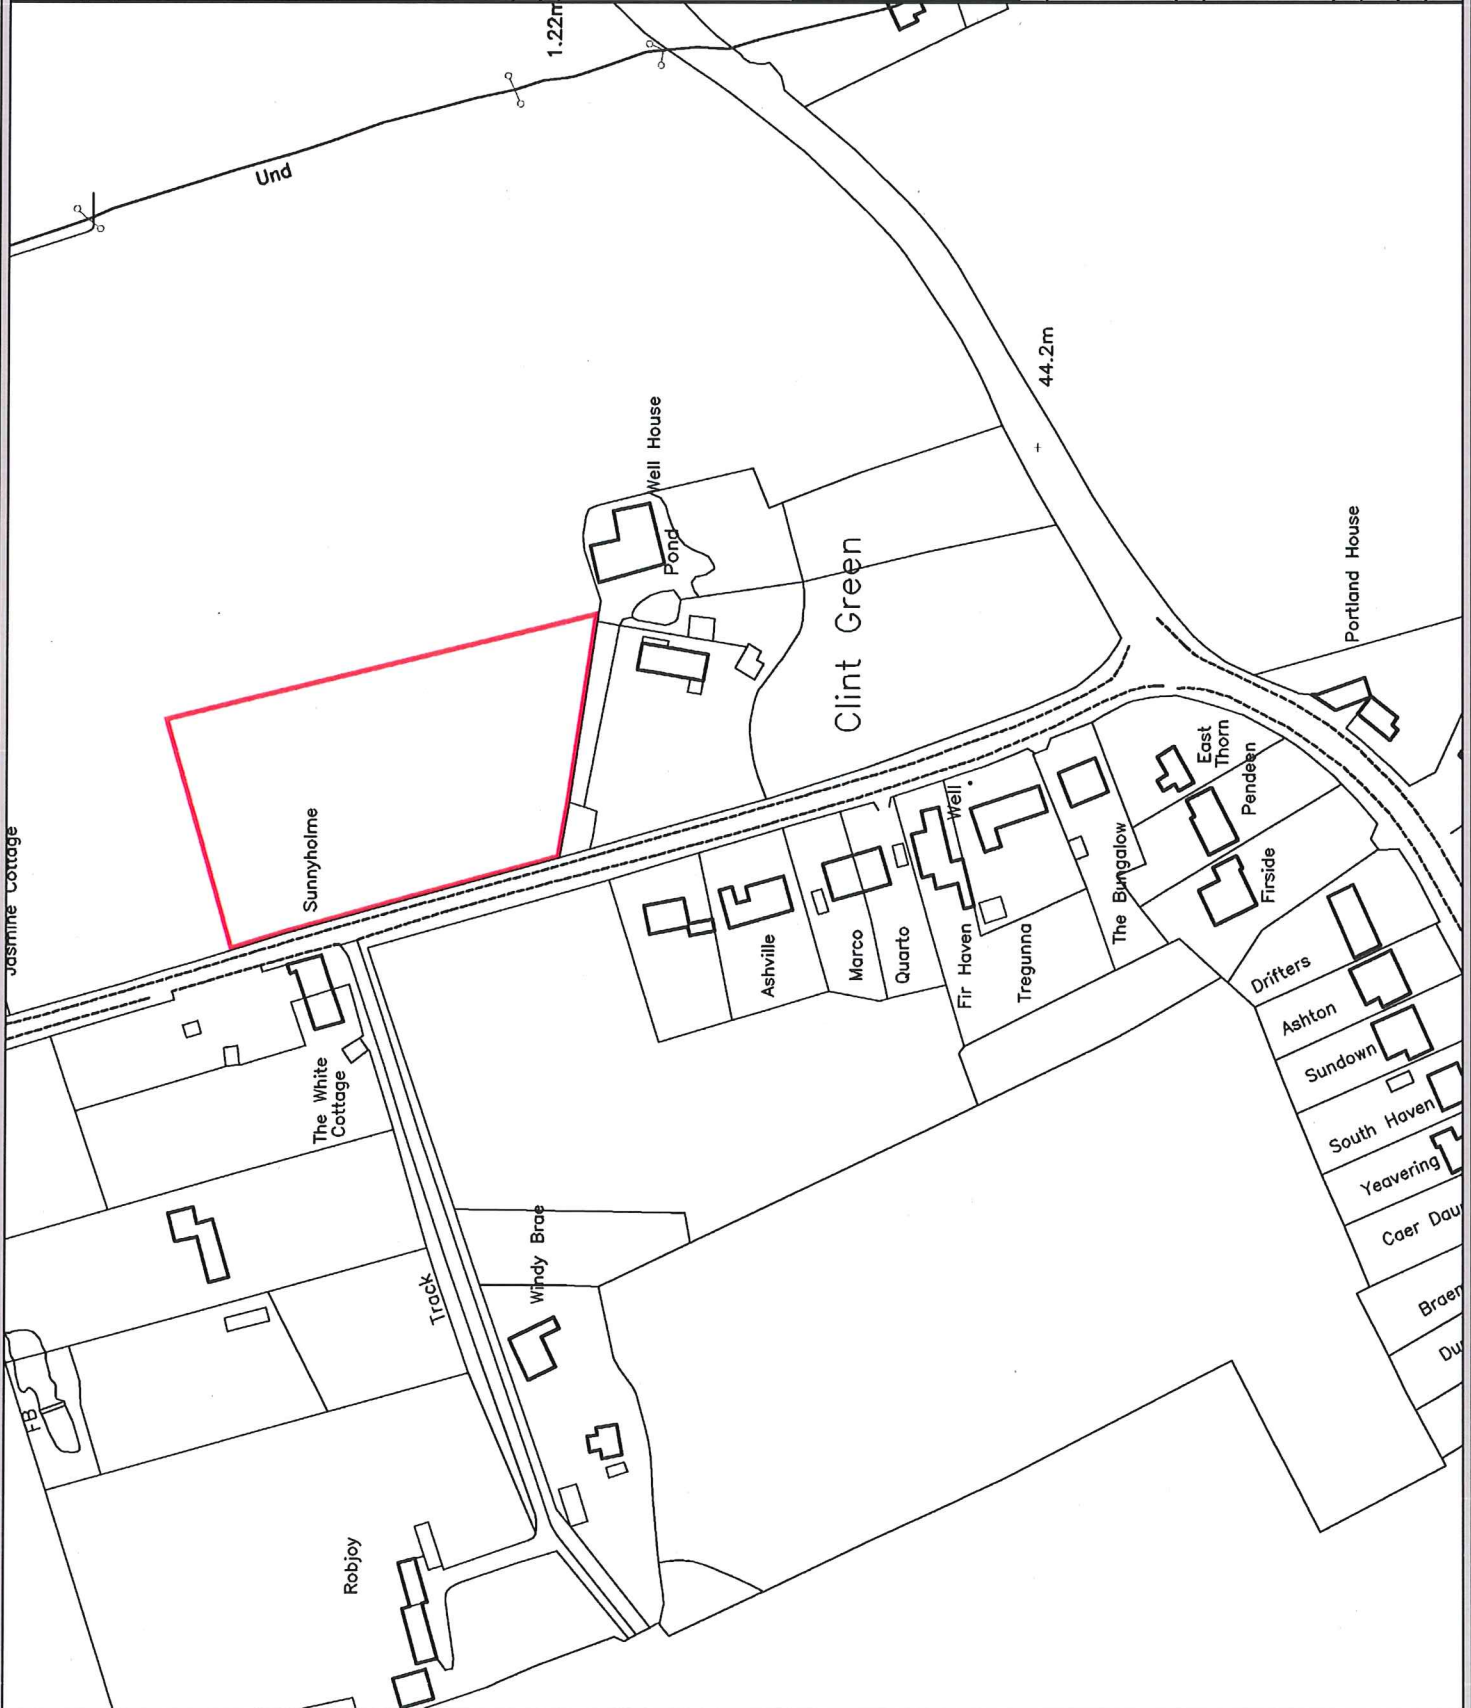

This map is reproduced from Ordnance Survey material with the permission of Ordnance Survey on behalf of the Controller of the Stationery Office © Crown copyright. Unauthorised reproduction infringes Crown copyright and may lead to prosecution or civil proceedings. Breckland District Council licence no. 100019535. Published 2009.