


 <p>Breckland Council Elizabeth House Walpole Loke Dereham NR19 1EE Tel. 01362 656870 - Fax. 01362 656297</p>	<p>Title</p> <p>Dereham - Proposed area of search for additional retail development</p>	<p>Scale</p> <p>1:2,500</p>
	<p>Project / Details</p> <p>.</p>	<p>Date</p> <p>???</p>
	<p>Project / Details</p> <p>.</p>	<p>Drawn by / Department</p> <p>???</p>
		<p>Drawing / Reference Number</p> <p>???</p>



<p>Breckland Council</p>  <p>Elizabeth House Walpole Loke Dereham NR19 1EE</p> <p>Tel. 01362 656870 - Fax. 01362 656297</p>	<p>Title</p> <p>Dereham Proposed cemetery site</p>	 <p>Scale 1:7,000</p> <p>Date ???</p>
	<p>Project / Details</p> <p>.</p>	

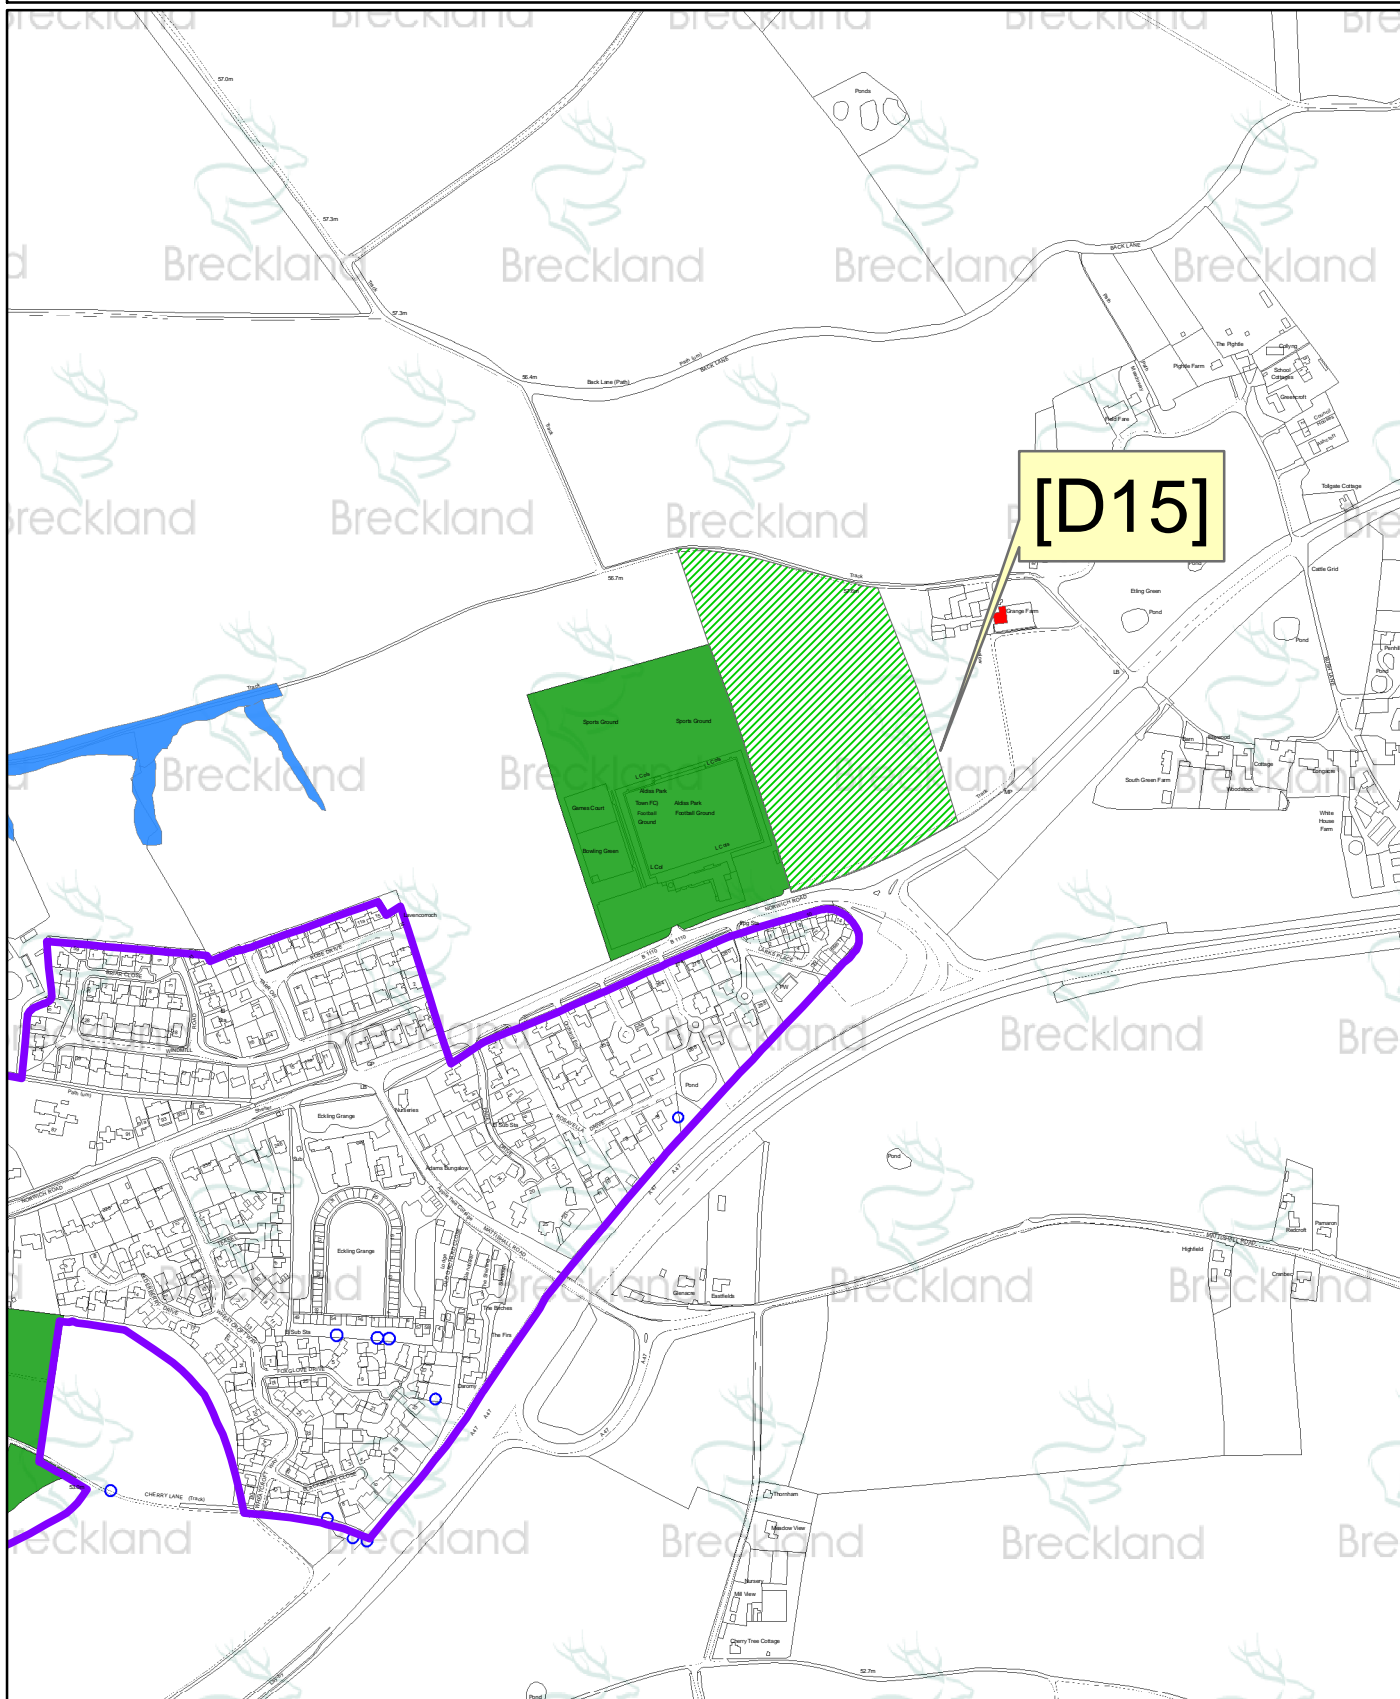