


Dereham Town Council
Slough Plantation. Exhibit A.iii
showing land to be claimed

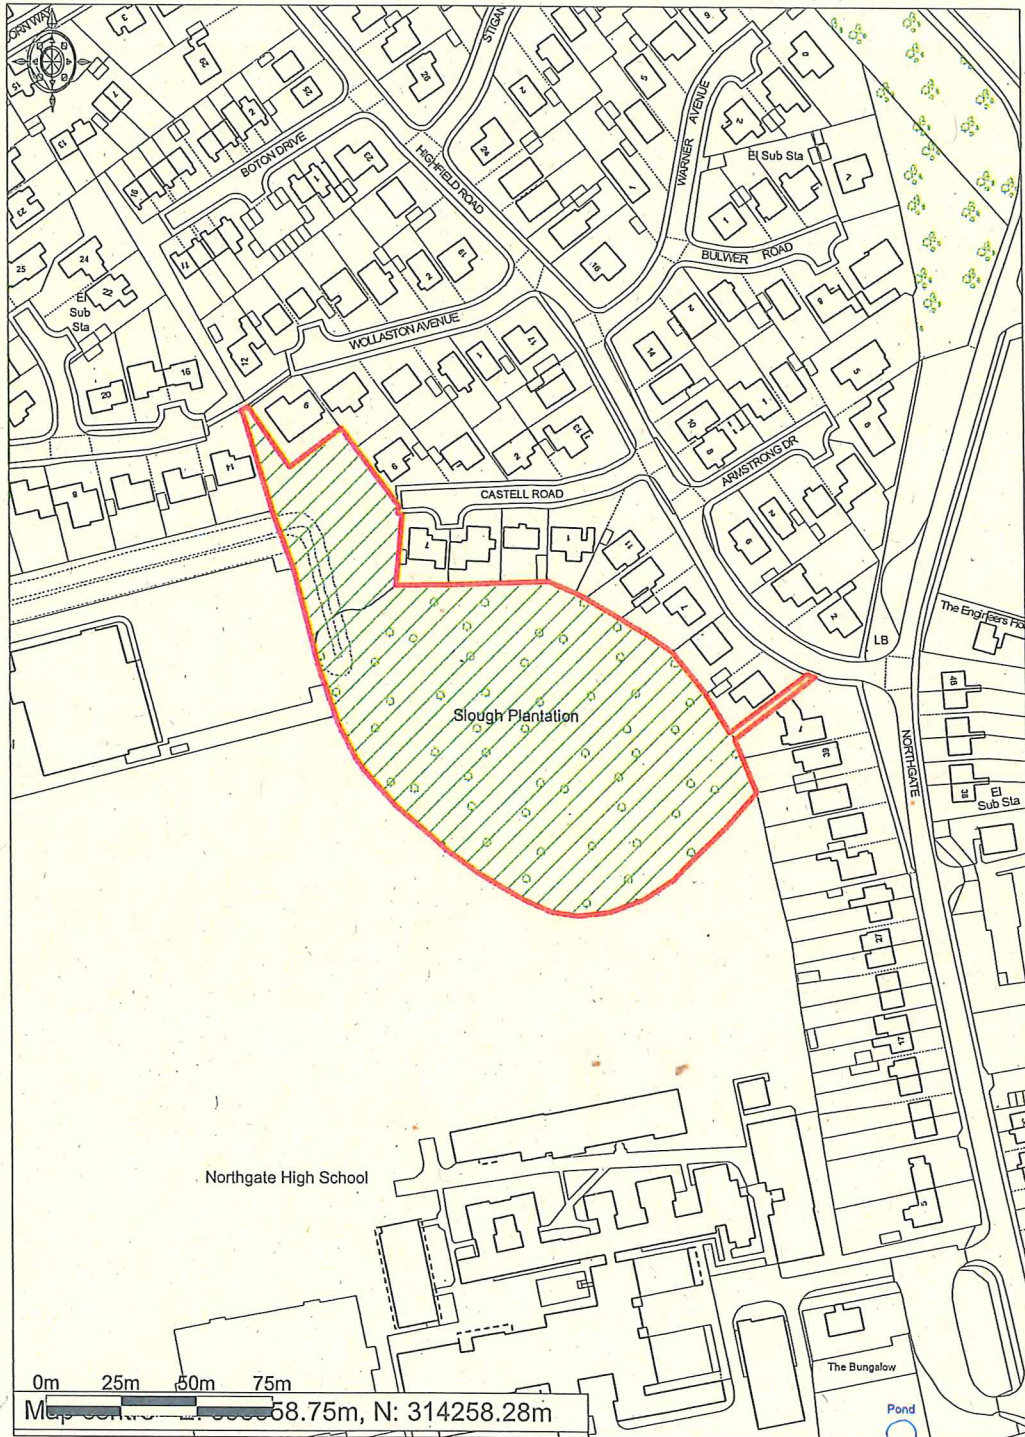

Ordnance Survey © Crown Copyright 2011. All rights reserved.
Licence number 100020449. Plotted Scale - 1:2500

Land to be claimed

[Handwritten signature]

23.12.11

[Handwritten signature]

Solihull