


8 no 2b circa 70 m²
 2 no 1b circa 50m²

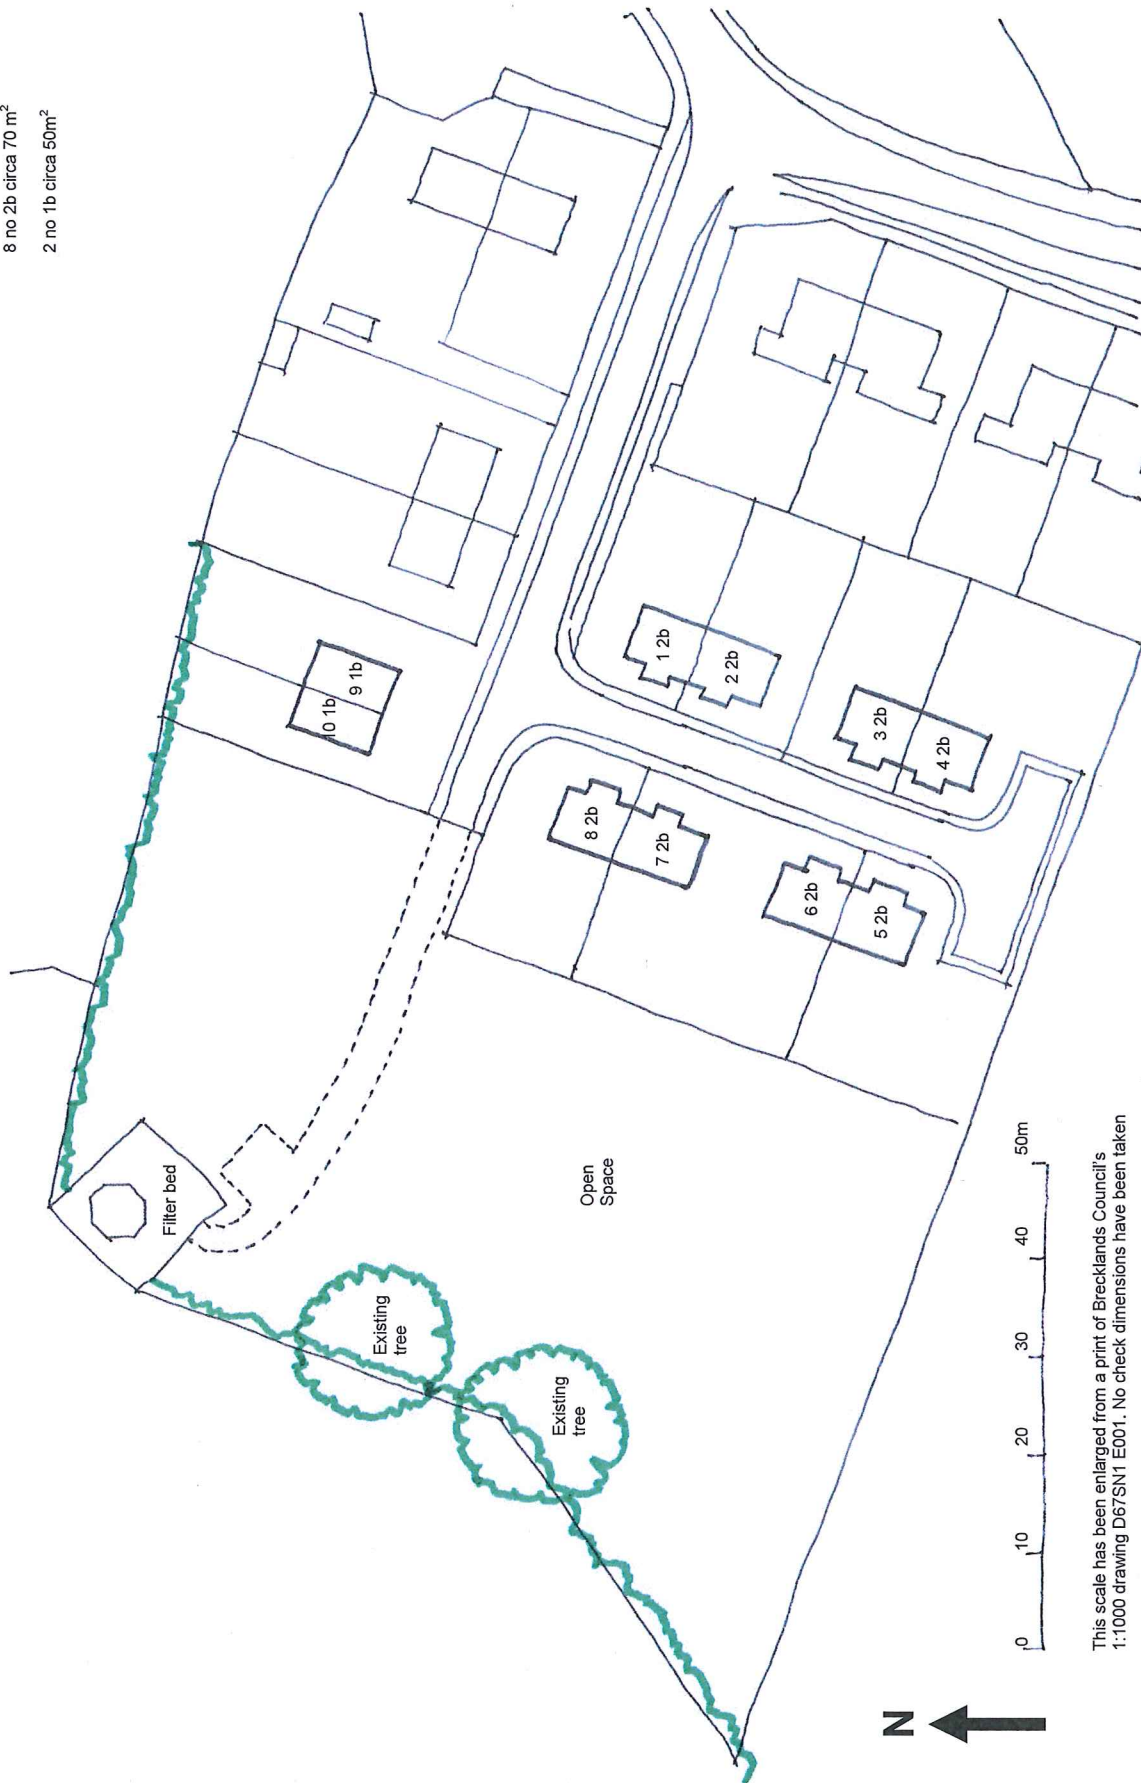

This scale has been enlarged from a print of Brecklands Council's 1:1000 drawing D67SN1 E001. No check dimensions have been taken

Site Capacity Study Revision A drawing
 12-049 North End Snetterton project
 Wellington Construction client
 May 2012 date

Copyright Designs and Patents Act 1988. Reproduction is permitted providing authorship is credited

London
 LSI Architects LLP, 70 Covercross Street, Clerkenwell, London EC1M 6EJ
 phone 02072 781739 fax 02072 789114 e-mail london@LSIarchitects.co.uk

www.LSIarchitects.co.uk