


This map is reproduced from Ordnance Survey material with the permission of Ordnance Survey on behalf of the Controller of Her Majesty's Stationery Office © Crown copyright. Unauthorised reproduction infringes Crown copyright and may lead to prosecution or civil proceedings. Breckland District Council licence no. 100019535. Published 2010.

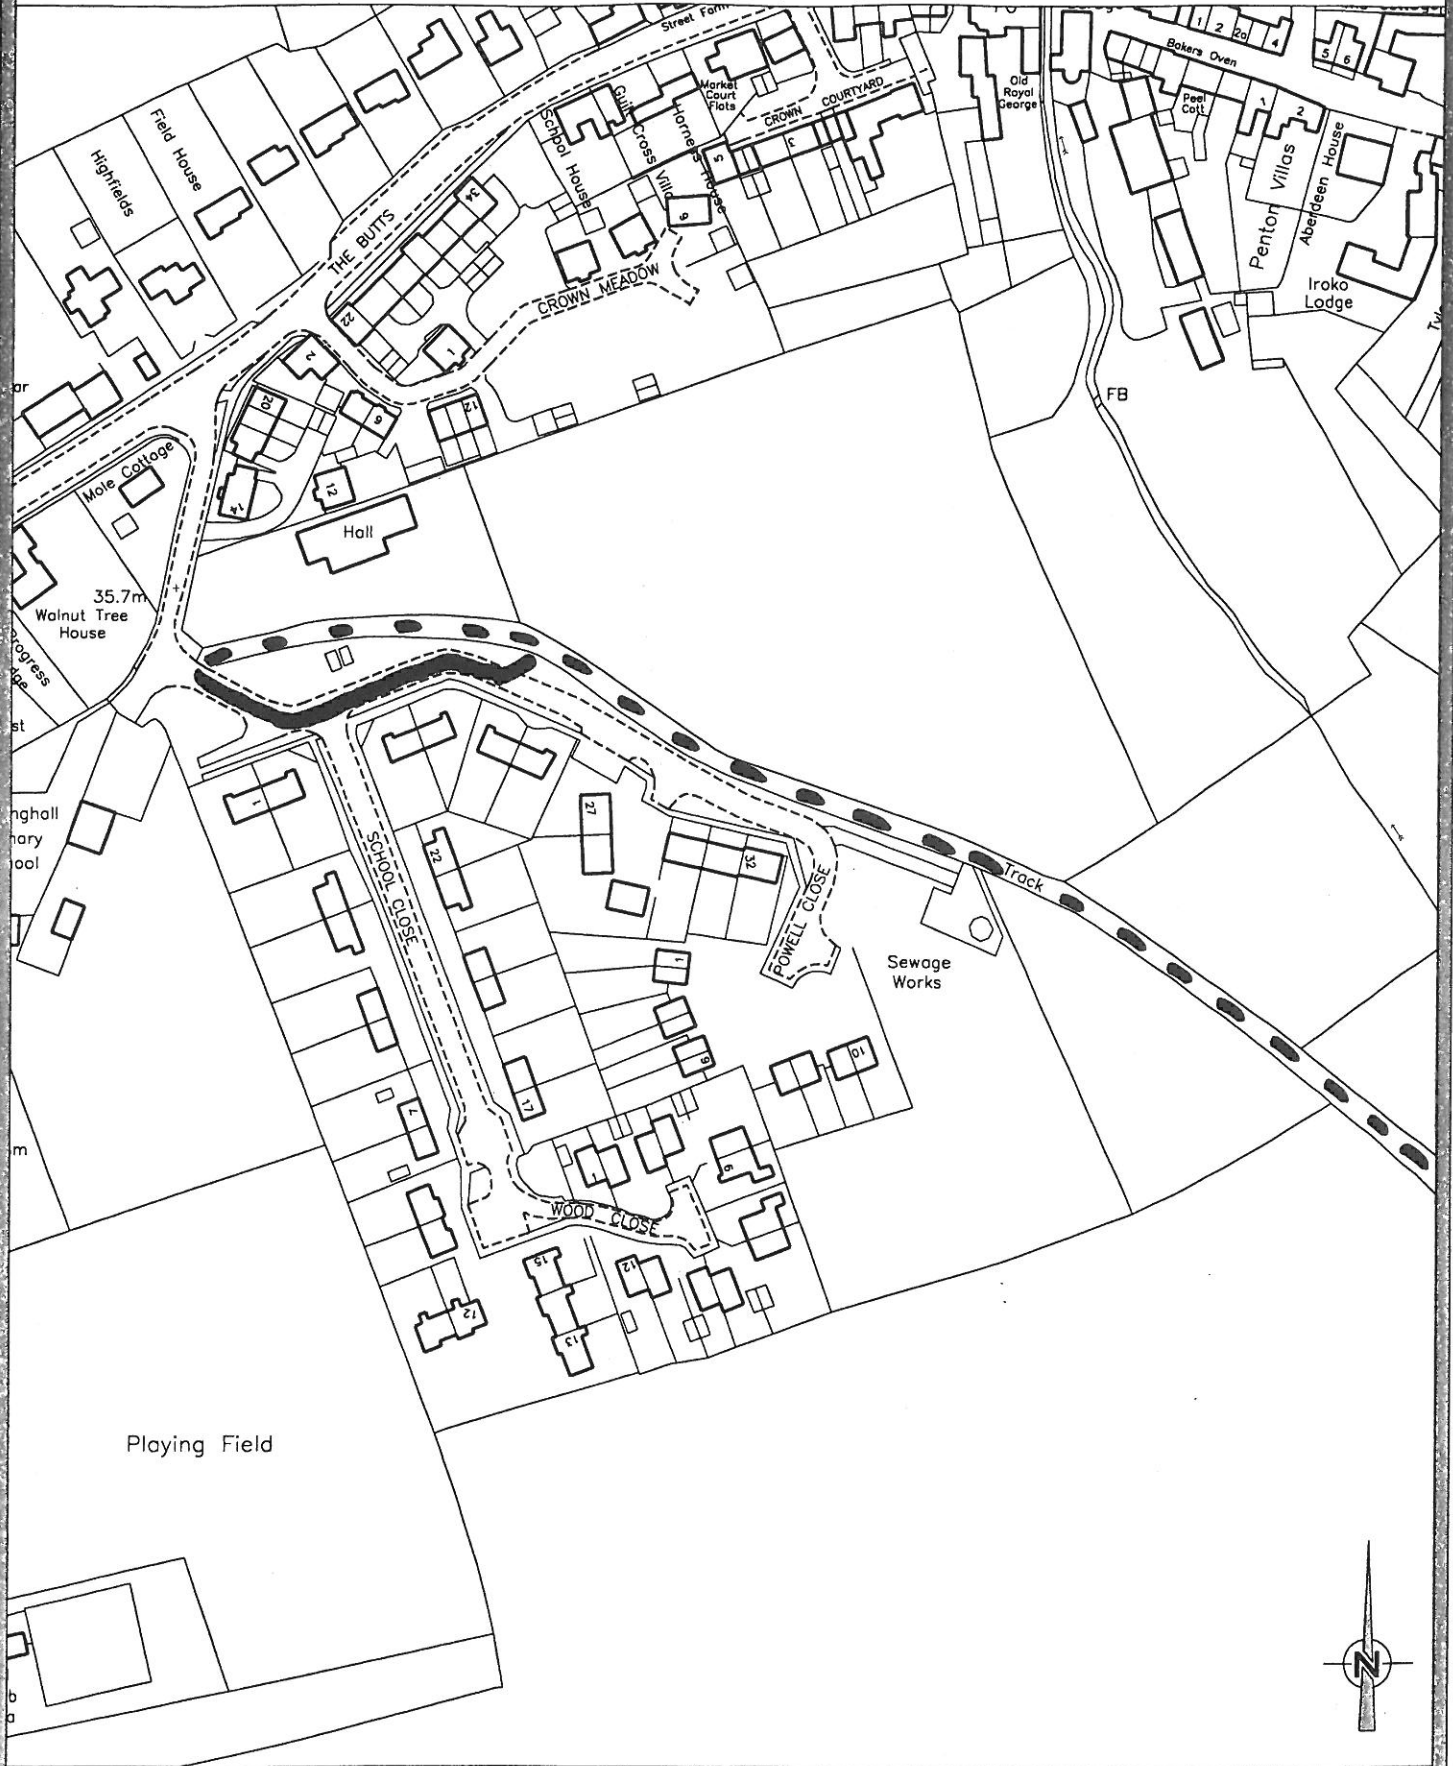

Asset Management
 Elizabeth House
 Walpole Loke
 Dereham
 Norfolk
 NR19 1EE

Breckland
COUNCIL

Tel: 01362 656870 Fax: 01362 656877

TITLE
**LAND AT
 SCHOOL CLOSE
 KENNINGHALL**
 DRAWING DETAILS
**DIVERSION OF RESTRICTED
 BYWAY AT KENNINGHALL
 MEMORIAL HALL**

This drawing and the works depicted thereon are the copyright of Breckland District Council. Unauthorised reproduction infringes copyright.		
PRODUCED BY	DATE	SCALES
PRD	Dec 2010	1:2000
DRAWING No.		Rev.
D67KN1		E010.02